



SECTION A-A

1 Dowel location for curb & gutter

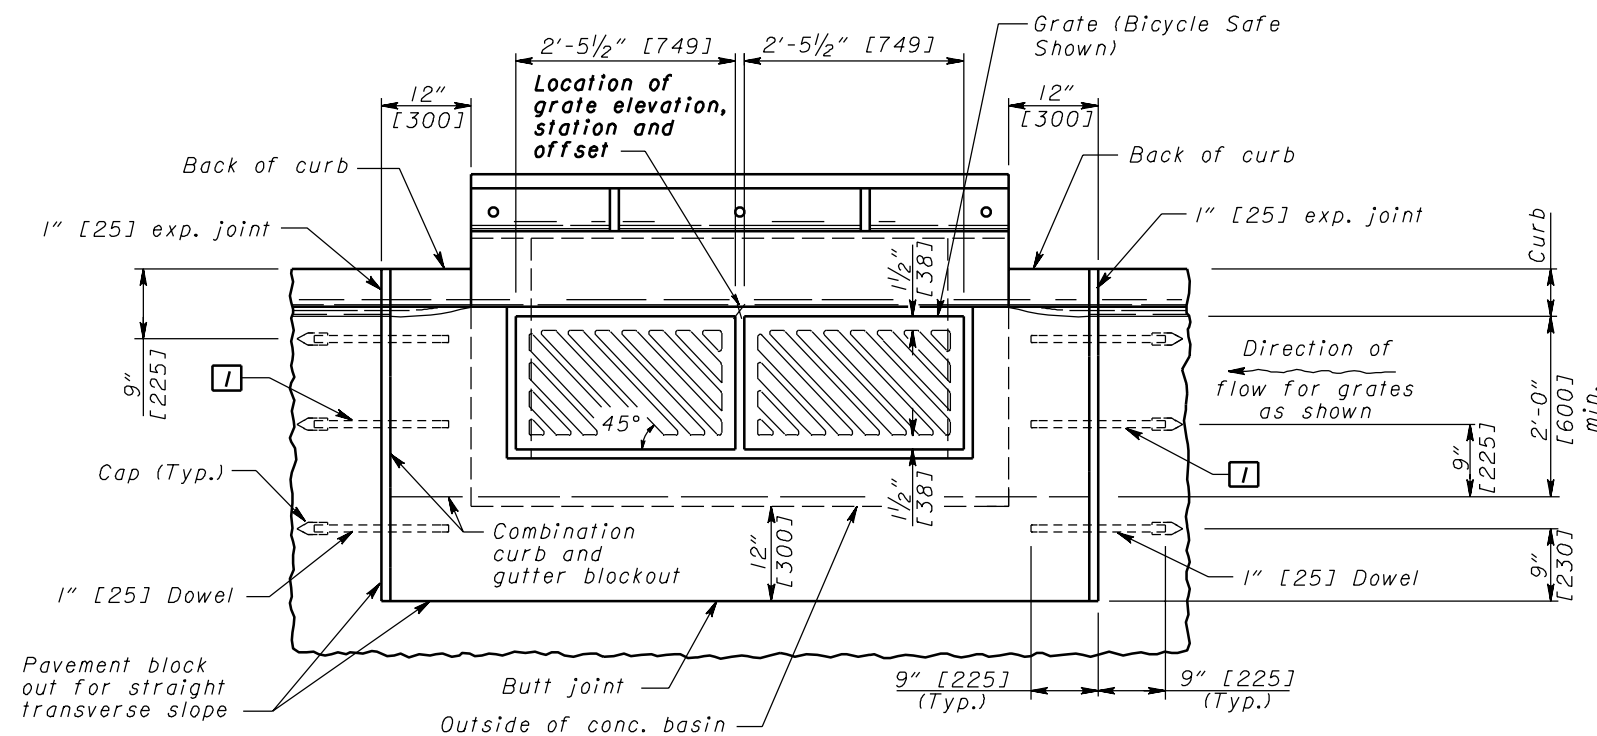


PLAN OF CATCH BASIN AND PAVEMENT JOINTS

CATCH BASIN No. 3

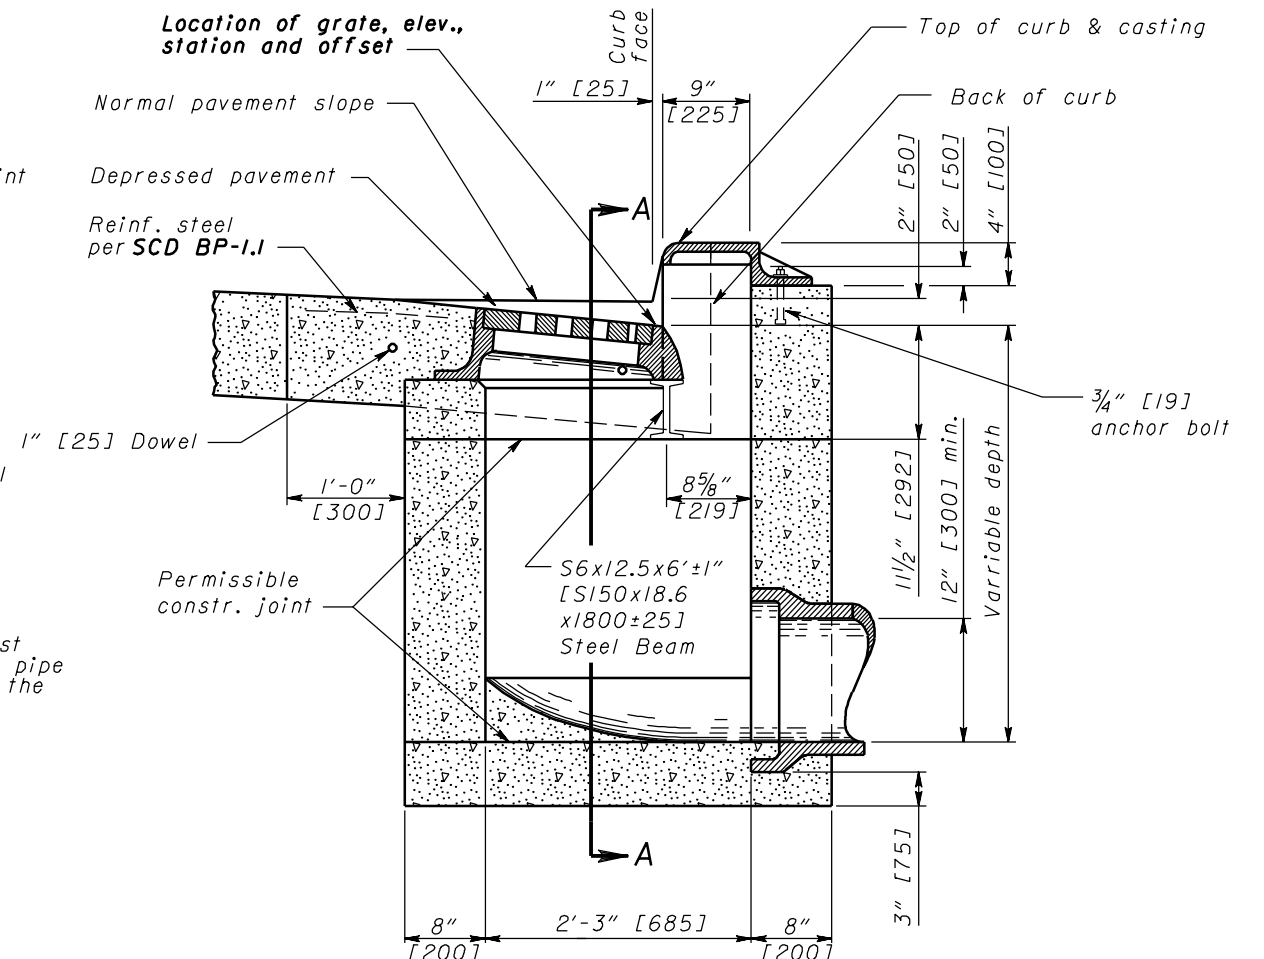

SECTION B-B
WITH CURB
(2" [50] DEPRESSION)

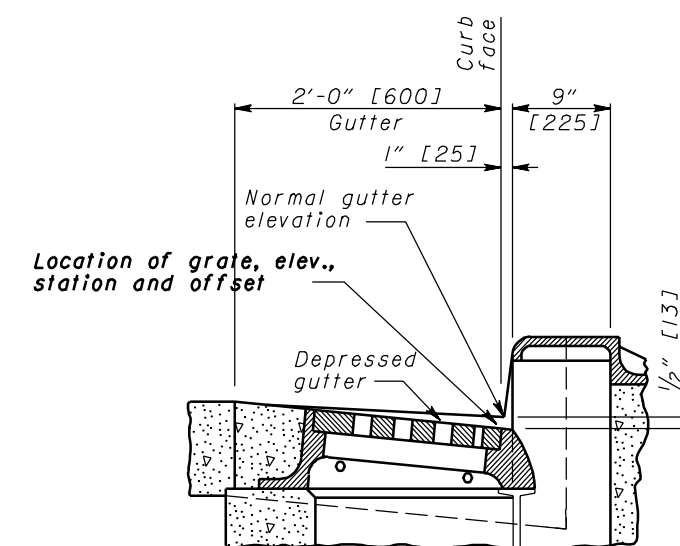

SECTION B-B
WITH CURB & GUTTER
(1/2" [13] DEPRESSION)

See Sht. 2/2 for NOTES

NOTES

GRATES: Two required. For details, see **SCD CB-2.2**. Grate "V" shall be provided unless the plans specifically require the diagonal grate. If the diagonal grate is specified, it shall be placed so that the diagonal bars direct drainage flow toward the curb.

CASTINGS: The design shall be essentially the same and equally as strong as shown.
Minimum weight [mass]:

Curb Casting 305 lbs. [138 kg]
Two Grates 254 lbs. [115 kg],
Frame 590 lbs. [267 kg], and
Two Grate "V" 210 lbs. [95 kg].

Lighter weight frames and grates that meet the requirements of CMS 711.14 may also be provided. Grate openings and dimensions shall not differ from those shown unless otherwise shown in the plans.

The following text shall be cast into the top of the curb casting:

"DUMP NO WASTE" and "DRAINS TO WATERWAY"

Text shall be printed in bold, capital letters with a minimum height of $\frac{3}{4}$ ". See example on Plan & Section. "WATERWAY" may be substituted with "STREAM", "RIVER", "LAKE", etc. Actual placement and logo may vary per manufacturer.

BEARING AREAS: The frame and grate shall be so fitted and finished as to provide a firm and even seat. No projections shall exist on bearing areas and the grate shall seat in its frame without rocking.

WALLS: When used in place of concrete, brick side walls shall be 8" [200] nominal thickness.

PRECAST CONSTRUCTION: Permitted, except for the apron. Concrete shall meet requirements of CMS 706.13. Precast walls shall have a minimum thickness of 6" [150] and reinforcing shall be sufficient to permit shipping and placement without damage. The wall thickness reduction shall be from the outside.


MINIMUM DEPTH: The minimum depth is per the cover requirements for that pipe type.

OPENINGS: The maximum pipe opening shall be the O.D. of the pipe being supplied plus 2" [50] when fabricated or field cut. The interstitial space shall be filled with grout per CMS 601.


DOWELS: Four 1"x18" [25x450] dowels are required for concrete pavement or gutter breakout. See **SCD BP-2.2** for dowel details.

BLOCKOUT: Blockouts shall be paved with Class C concrete in PCC pavement or gutter and paid for as part of the pavement or gutter with no deduction in pavement, curb or gutter quantities because of castings. A Class C concrete apron the size of the 2'-0" [600] gutter blockout shall be cast-in-place in asphalt pavement (no dowels required) with the cost included in the catch basin bid price. No deduction to be made in curb quantities.


PAYMENT: All materials and labor, including excavation and backfilling, shall be paid for under **Item 604 - Catch Basin, No. 3**.

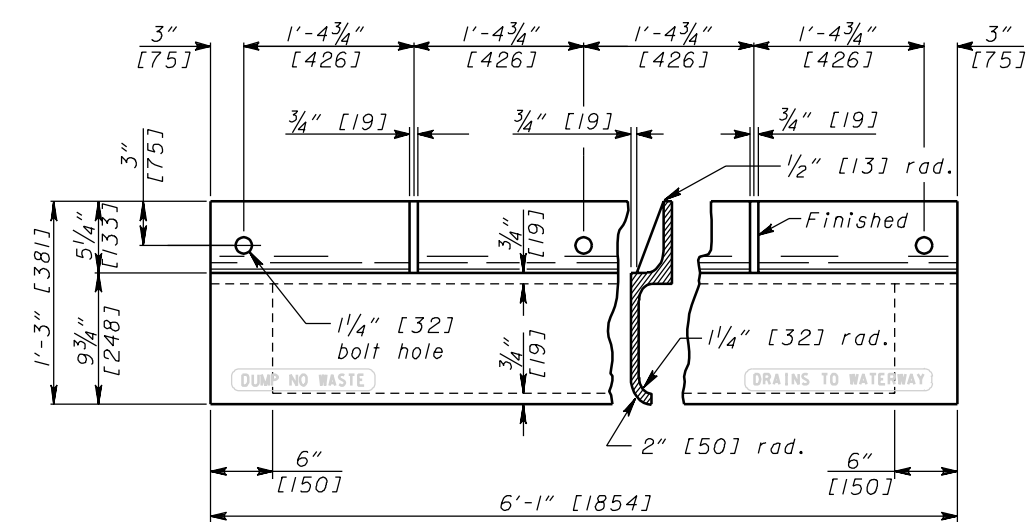


PLAN & SECTION

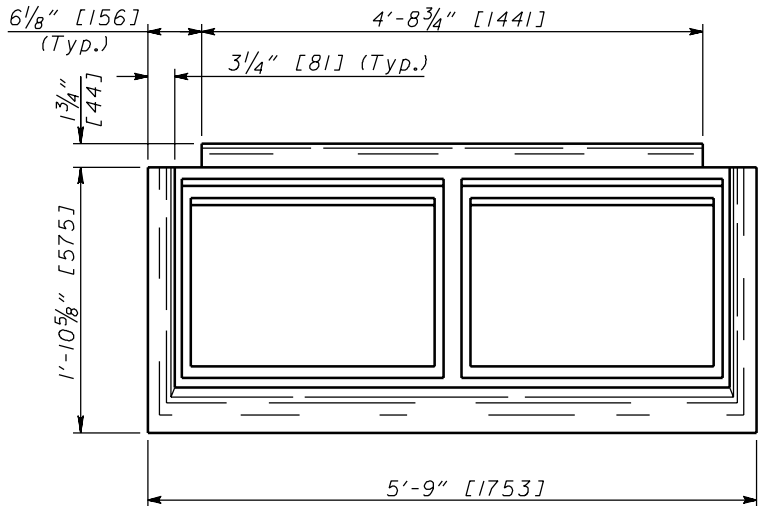


PLAN

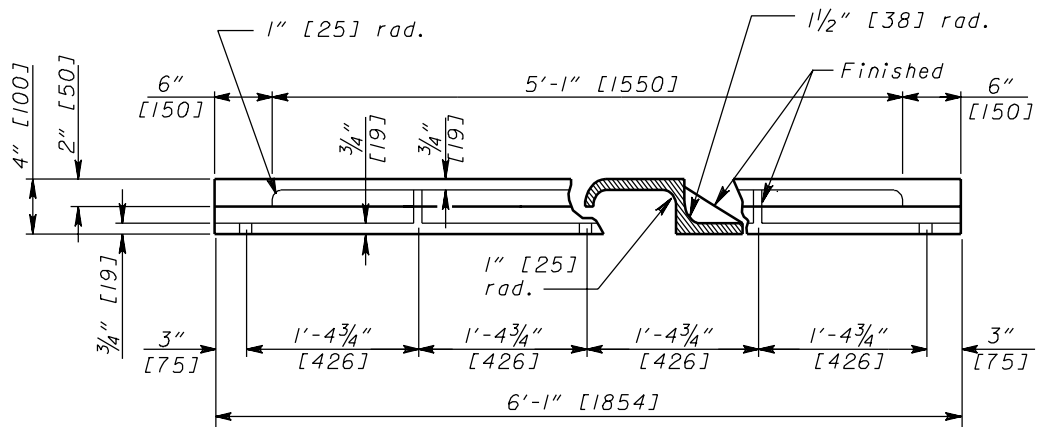


FRONT VIEW & SECTION

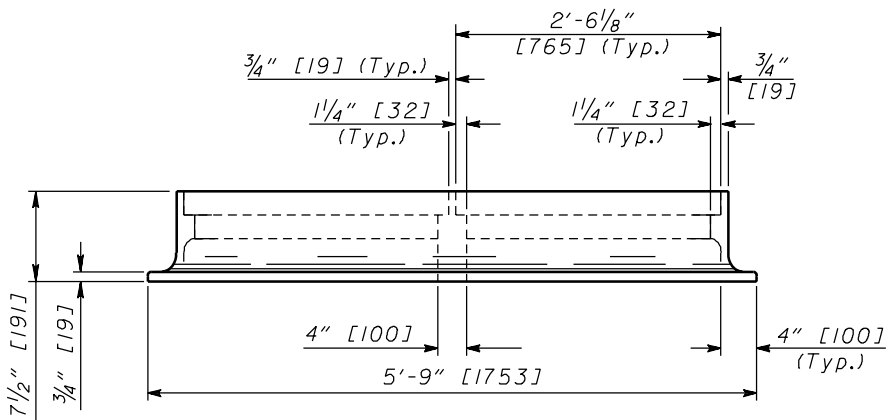

FRONT VIEW

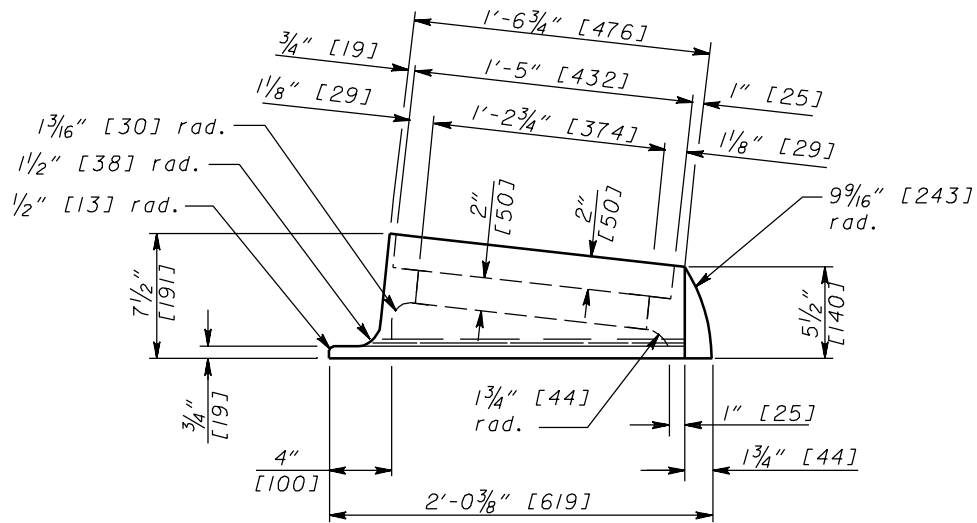

END VIEW FRAME

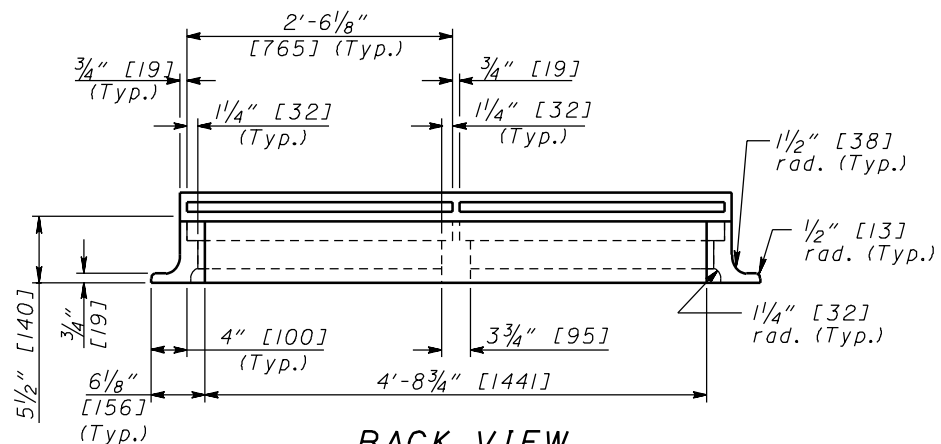

BACK VIEW

FRAME